

Greenbelt Agricultural land.

- £5000 for 100 m²
- £6000 for 200 m²
- £7000 for 300 m²
- £8000 for 400 m²

Suitable for residential,
commercial or agricultural
use subject to the
necessary consents.

Google Drop pin.

<https://maps.app.goo.gl/cjGk4MS6WpStMoLY9>


 **07553218455**

 info@tributeland.co.uk



TRIBUTE LAND

www.tributeland.co.uk

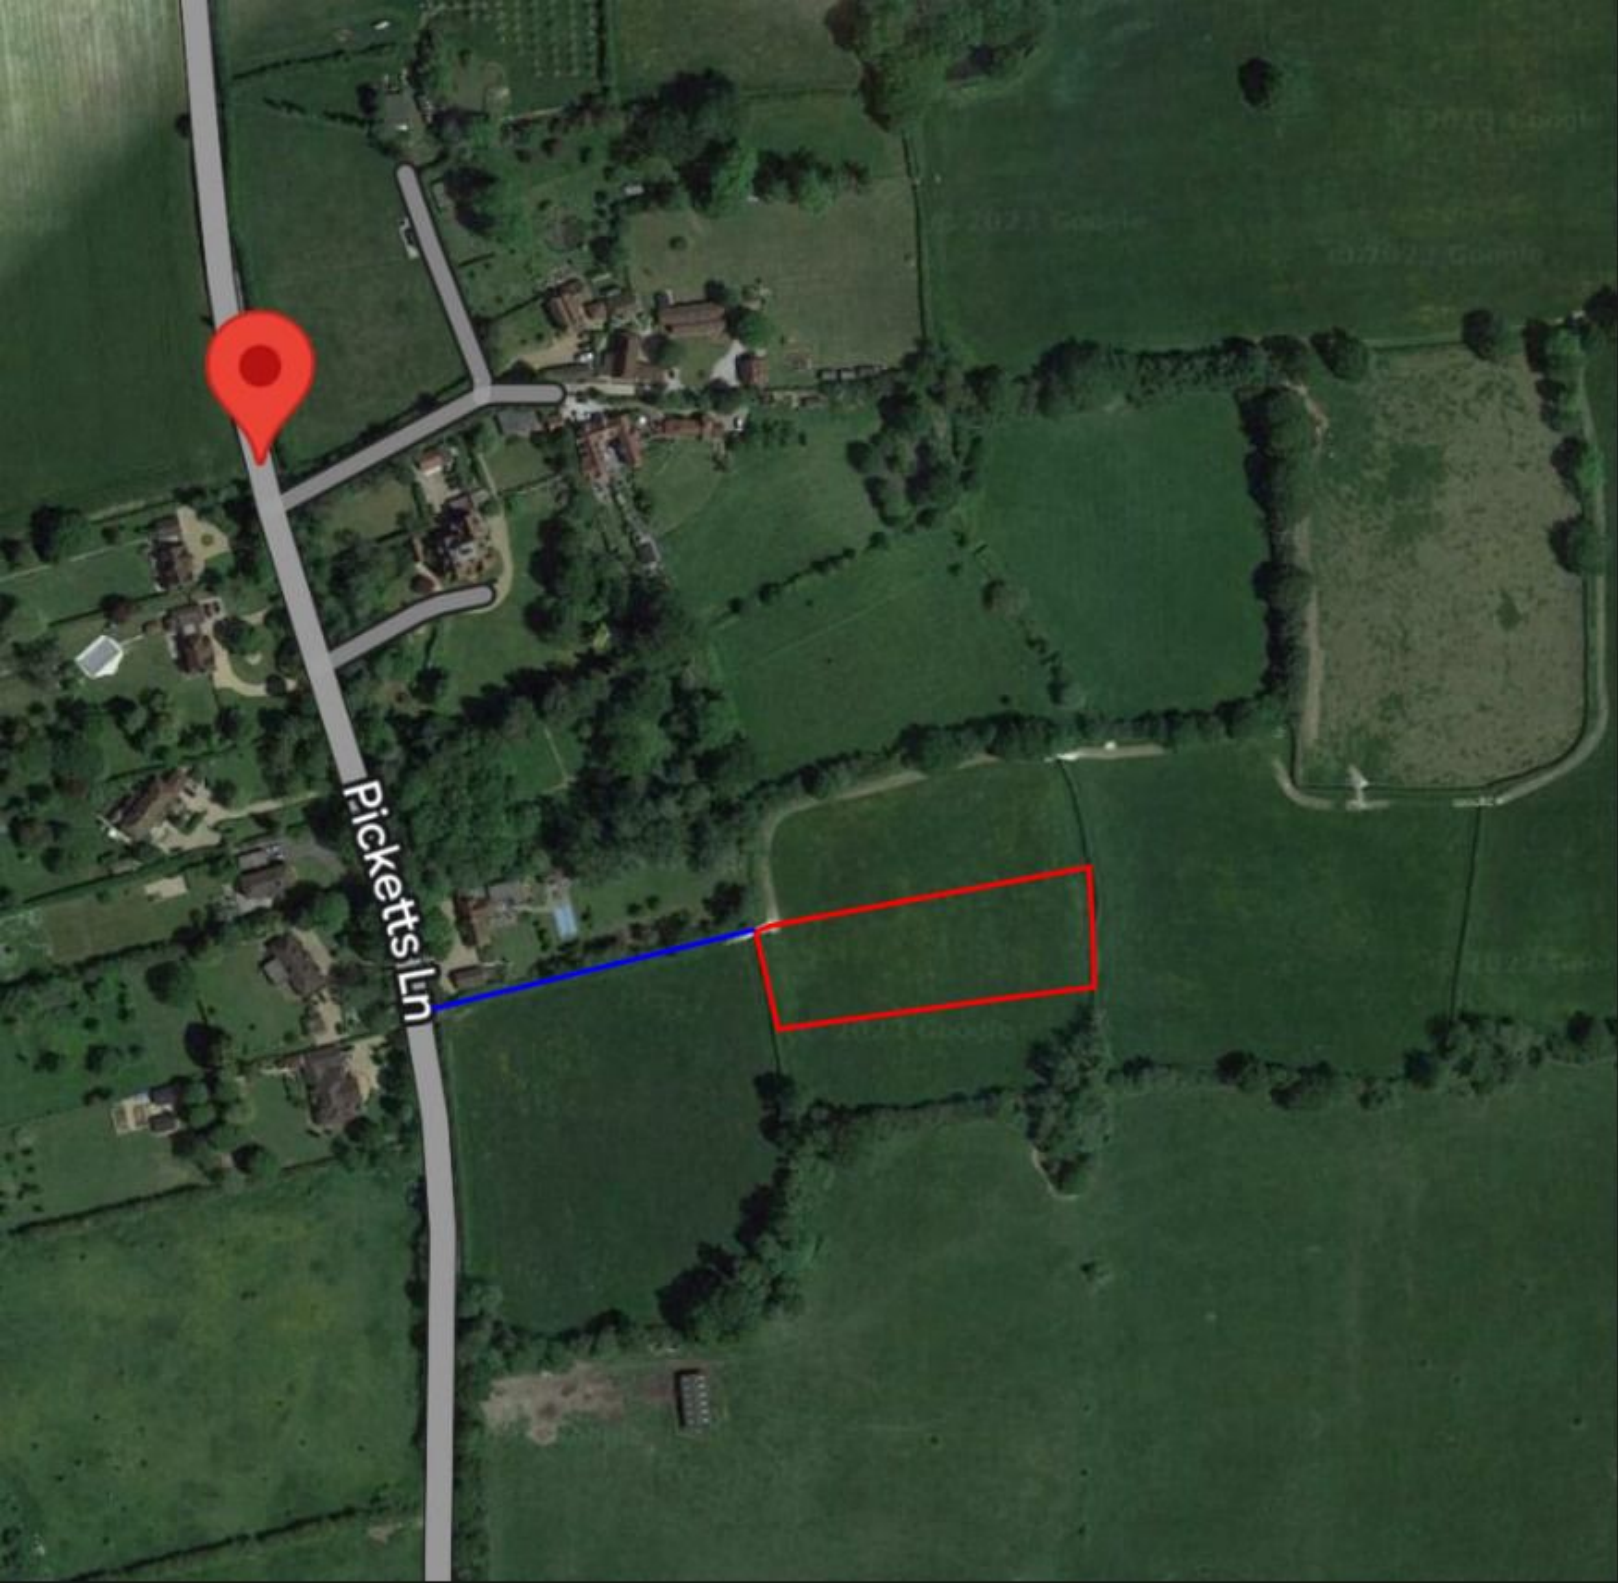

Picketts Ln



KEY:

RED	
ORANGE	
YELLOW	
GREEN	
MAGENTA	
GREY	
PINK	
BURGUNDY	
BROWN	
GOLD	

LOCATION REDHILL PICKETTS LANE		
TITLE PLOTS SITE PLAN		
SCALE 1:1250 (A3)	DRAWING No MPR01N23	
DATE NOV 2023		
DRAWN GR	REVISED *	SURVEYED *

0 10 20 30 40 50 100
METRES
PLAN AREAS IN SQUARE METRES, PLOTS SHOWN ARE FOR ILLUSTRATION ONLY
Ordnance Survey (c) Crown Copyright 2023. All rights reserved. Licence number 100022432